





CARRIAGE FRONT ELEVATION

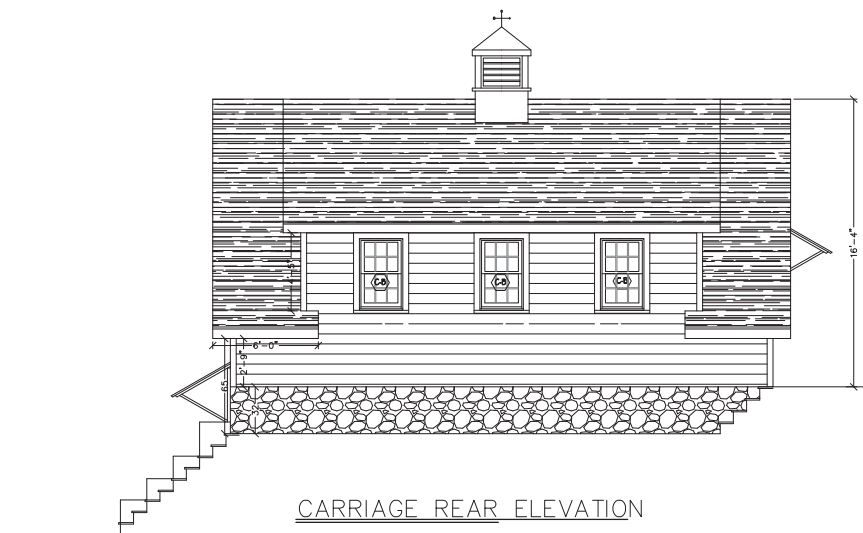

CARRIAGE REAR ELEVATION



CARRIAGE RIGHT ELEVATION

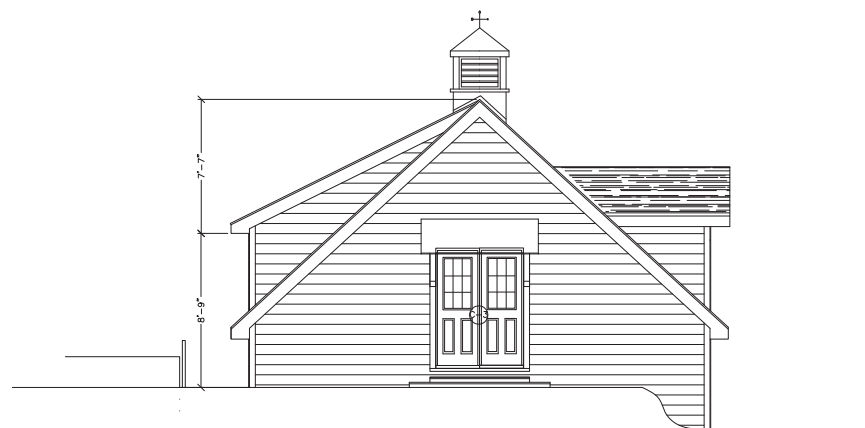

CARRIAGE LEFT ELEVATION

NO.	REVISIONS

CONCORD LUMBER CORPORATION
LITTLETON LUMBER
 ARCHITECTURE DEPARTMENT
 P.O. BOX 1888 • 2 OREGON WAY • LITTLETON, MA 01460
 TEL: 978-684-0761 FAX: 978-684-0765

STAMP:

HISTORIC MILLSTREAM
 99 MILL ROAD, CHELMSFORD, MA
 CARRIAGE HOUSE ELEVATIONS

DRAWN :	CHECKED :
P.B.	J.S.
DATE :	10-23-15
SCALE :	1/4" = 1'-0"
JOB NO. :	1504-12
CONSTRUCTION DRAWING	


A-8

****NOTE:**
WINDOW SCHEDULE IS BASED ON
SILVERLINE 3900 SERIES, VINYL
WINDOW
**FIELD VERIFY WINDOW OPENING SIZE


WINDOW SCHEDULE FOR CARRIAGE							
LABEL	SIZE	QUANTITY	R.O.	TYPE	REMARK	U-VALUE	SHGC
C-A	3/4 X 4/4	4	40 1/2 X 52 1/2	DOUBLE HUNG	1 TEMPERED AT STAIRS		
C-B	3/2 X 4/0	3	40 1/2 X 48 1/2	DOUBLE HUNG	REAR 2ND FL		
C-C	2/6 X 4/4	3	30 1/2 X 52 1/2	DOUBLE HUNG	FRONT 2ND FL		
C-D	5/0 X 4/4	1	61 1/2 X 53 1/2	PICTURE	2ND FL		

****NOTE:**
DOOR SCHEDULE IS BASED ON
THERMA-TRU DOORS, SMOOTH STAR
SERIES
**FIELD VERIFY DOOR OPENING SIZE


WINDOW SCHEDULE FOR CARRIAGE						
LABEL	SIZE	QUANTITY	TYPE	REMARK	U-VALUE	SHGC
B-1	3068	1	9-LITE DOOR, S262	SIDE ENTRY		
B-2	2-2668	1	9-LITE DOOR, S262	2ND FL		
B-3	9'-0" X 7'-0"	2	GARAGE DOOR	AMARR HERITAGE OR CUSTOM DOOR WITH 6 SHORT PANEL WIDTH AND 4 SECTION HEIGHT		

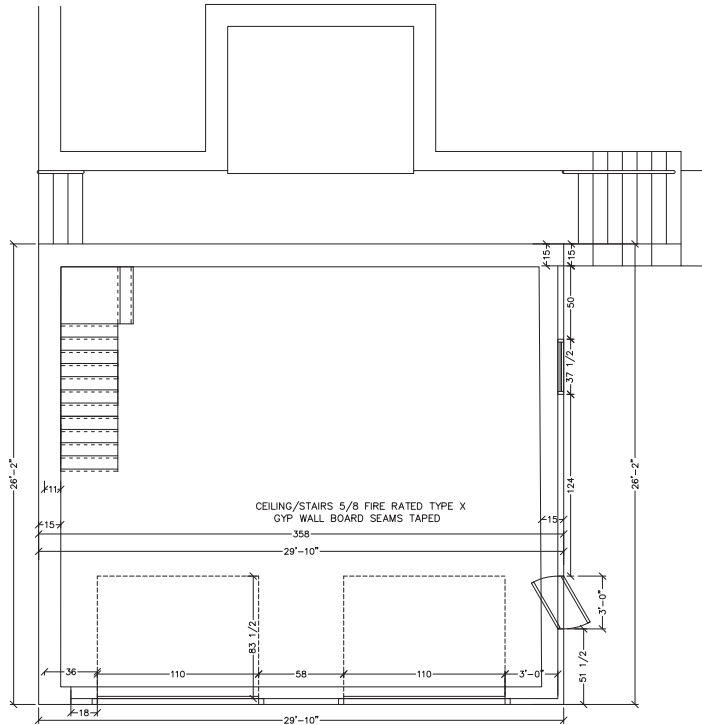

THE CARRIAGE HOUSE — FIRST LEVEL

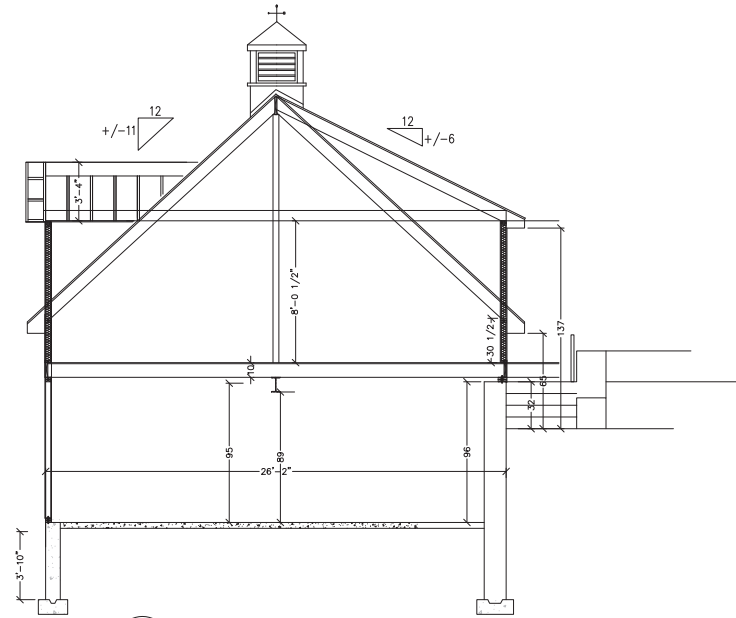

B CARRIAGE SECTION
A-6 SCALE: 1/4"=1'-0"

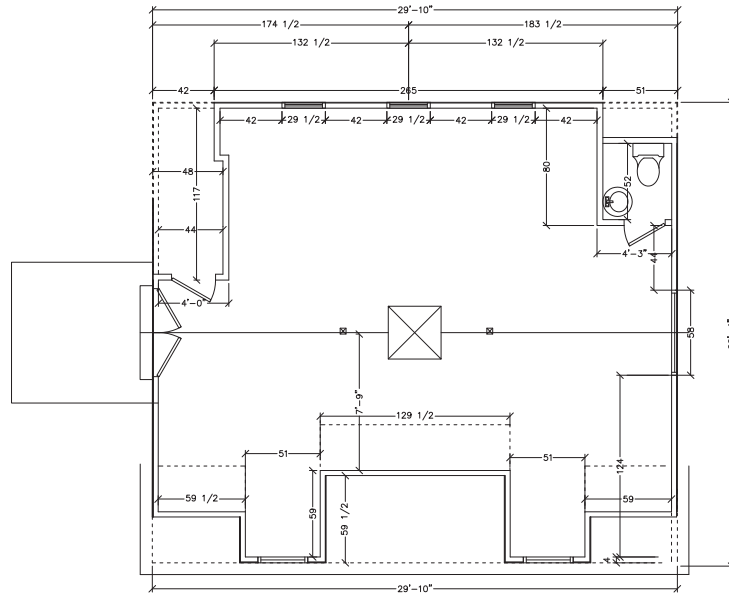

THE CARRIAGE HOUSE — UPPER LEVEL

NO.	REVISIONS

CONCORD LUMBER CORPORATION
LITTLETON LUMBER
ARCHITECTURE DEPARTMENT
P.O. BOX 1508 • 8 CORDA WAY • LITTLETON, MA 01460
TEL: 978-488-0711 FAX: 978-488-0716

STAMP:

99 MILL ROAD, CHELMSFORD, MA
CARRIAGE HOUSE FLOOR
PLANS/SECTION

DRAWN:	CHECKED:
PJB	JEG
DATE:	10-29-18
SCALE:	1/4" = 1'-0"
JOB NO.:	1504-12
CONSTRUCTION DRAWING	